

PROJECTO DE / PROJECT BY



ARQIº **EDUARDO SOUTO MOURA**

PROMOTOR / DEVELOPER

ACORDO SGPS, SA.

ZONA 2 ESM	
LOTE N° / LOT N°	88/89/90/91/92/93 94/95/96/97/98/99
TIPOLOGIA / DESCRIPTION	T4
ÁREA PRIVATIVA / PRIVATE AREA	428.00m ²
* Planta de arquitectura ainda não compatibilizada com os projectos de especialidades e de execução.	
* Todas as edificações têm obrigatoriamente cobertura vegetal.	
* Piscinas e arranjos exteriores não estão incluídos.	
* Cozinhas equipadas com os principais electrodomésticos.	
* Todas as casas equipadas com aquecimento central e infraestruturas para ar condicionado.	
* Architectural plan not yet adapted to engineering and executive plans.	
* All the buildings have roof gardens.	
* Swimming pools and exterior arrangements are not included.	
* Kitchens equipped with the main household appliances.	
* All the houses include central heating and infrastucture for air conditioning.	

LOCALIZAÇÃO / LOCATION

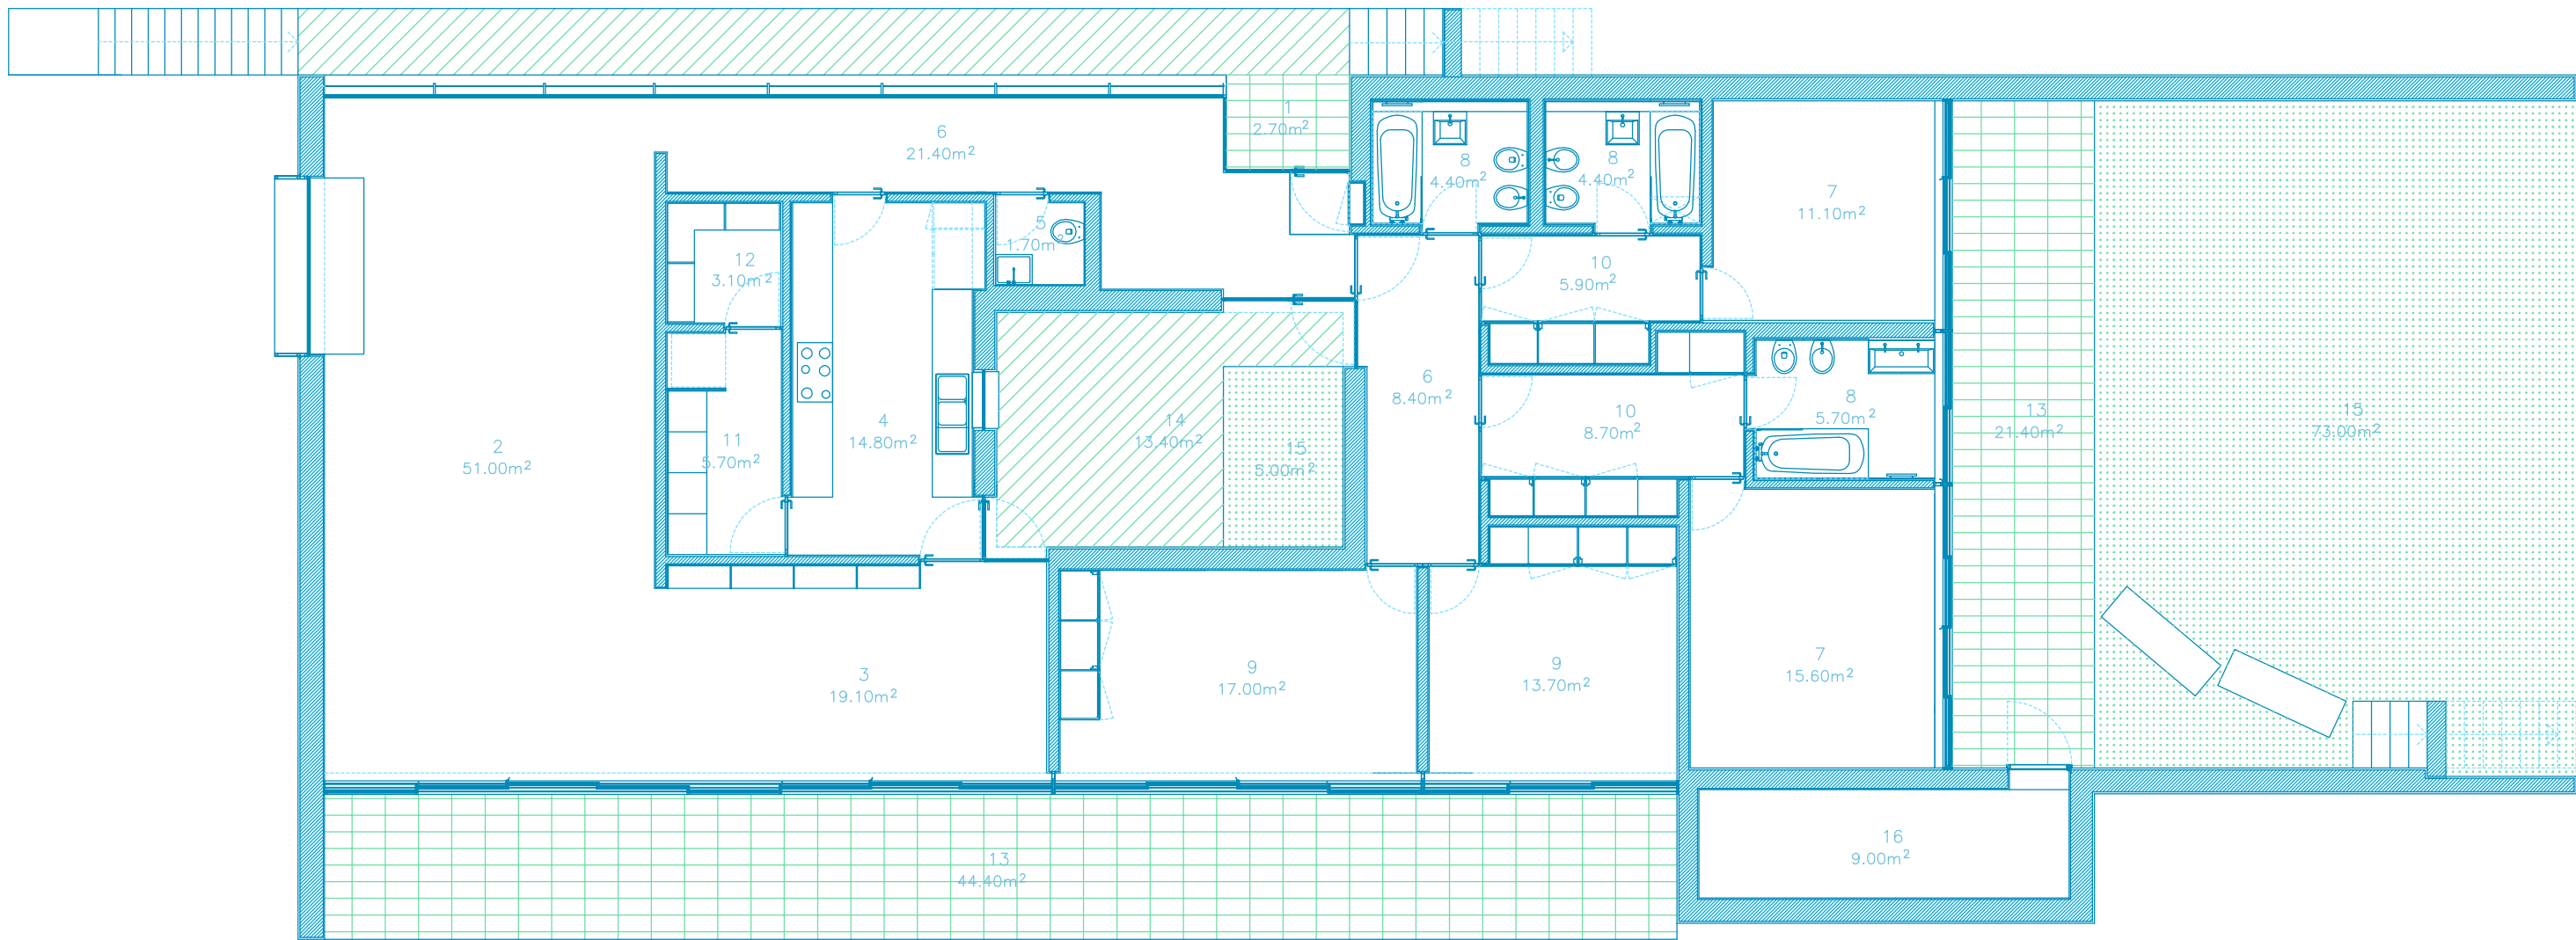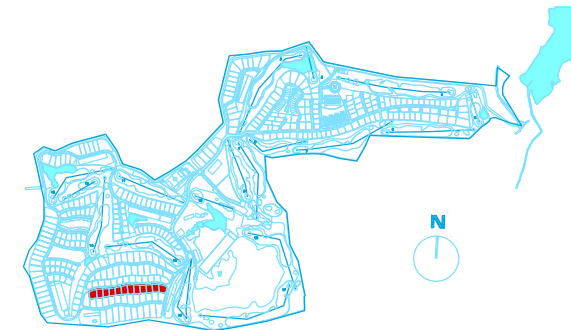

- | | |
|----------------------|-----------------|
| 1. ENTRADA | HALL |
| 2. SALA DE ESTAR | LIVING ROOM |
| 3. SALA DE JANTAR | DINING ROOM |
| 4. COZINHA | KITCHEN |
| 5. WC | WC |
| 6. CORREDOR | HALLWAY |
| 7. SUITE | SUITE |
| 8. QUARTO DE BANHO | BATHROOM |
| 9. QUARTO | BEDROOM |
| 10. QUARTO DE VESTIR | DRESSING ROOM |
| 11. LAVANDARIA | LAUNDRY |
| 12. DESPENSA | PANTRY |
| 13. PÁTIO COBERTO | COVERED TERRACE |
| 14. PÁTIO | TERRACE |
| 15. JARDIM | GARDEN |
| 16. ÁREA TÉCNICA | TECHNICAL AREA |

